
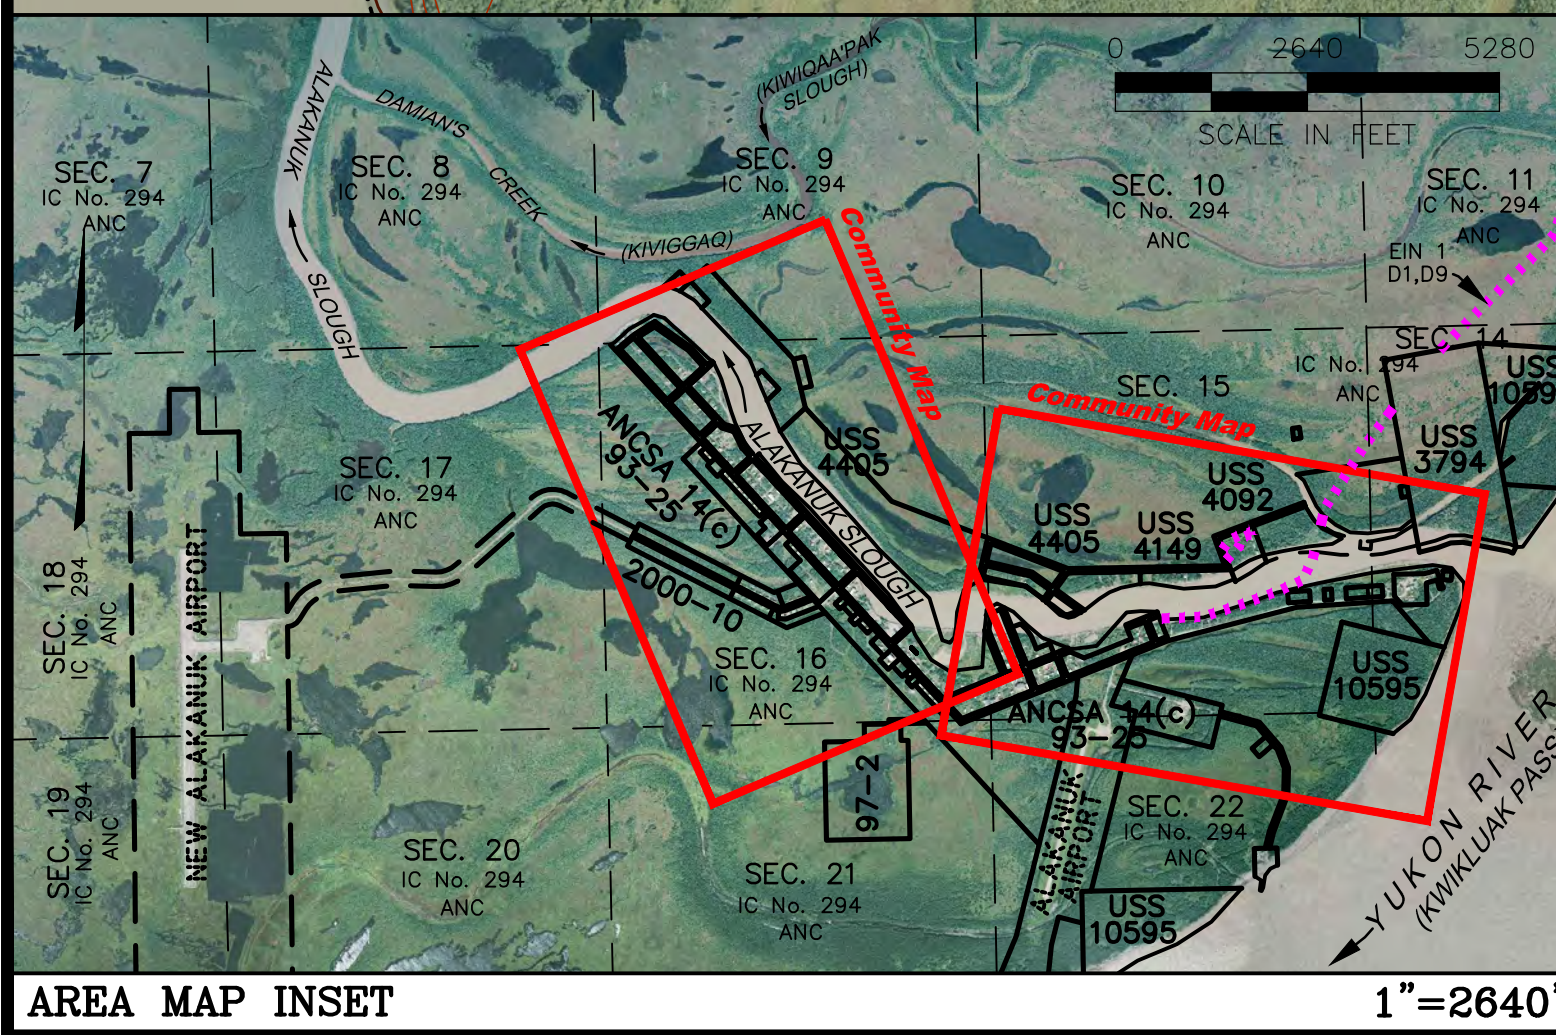


DESCRIPTION	LOT NO.	BLOCK NO.	TR. NO.	EASEMENT TO	EASEMENT TYPE	BK. NO.	PAGE NO.	DATE
USS 4405	1	7	B	City of Alakanuk	20' Water & Sewer	72	174-178	5-31-96
USS 4405	2	7	B	City of Alakanuk	20' Water & Sewer	72	169-173	5-31-96
USS 4405	3	7	B	City of Alakanuk	20' Water & Sewer	72	132-136	5-30-96
USS 4405	4	7	B	City of Alakanuk	20' Water & Sewer	72	127-131	5-30-96
USS 4405	6	7	B	City of Alakanuk	20' Water & Sewer	72	137-141	5-30-96
USS 4405	7	7	B	City of Alakanuk	20' Water & Sewer	72	122-126	5-30-96
USS 4405	8	7	B	City of Alakanuk	10' & 20' Utility	72	117-121	5-30-96
USS 4405	10	7	B	City of Alakanuk	10' Water & Sewer	72	112-116	5-30-96
USS 4405	11	8	B	City of Alakanuk	10' & 30' Utility	68	19-24	5-18-95
Plat 93-25	1	8	G	City of Alakanuk	30' Water & Sewer	72	405-411	7-8-96
Plat 93-25	1	1	G	City of Alakanuk	20' Water & Sewer	72	391-397	7-8-96
Plat 93-25	1	2	G	City of Alakanuk	20' Water & Sewer	72	412-418	7-8-96
Plat 93-25	2	2	G	City of Alakanuk	10' & 20' Utility	72	398-404	7-8-96
Plat 93-25	3	3	G	City of Alakanuk	10' & 20' Utility	82	868-872	2-25-99
Plat 93-25	4	4	G	City of Alakanuk	20' Water & Sewer	82	873-877	2-25-99
Plat 93-25	2	5	G	City of Alakanuk	20' Water & Sewer	82	878-882	2-25-99
Plat 93-25	1	6	G	City of Alakanuk	10' & 20' Utility	82	883-887	2-25-99
Plat 93-25	2	6	G	City of Alakanuk	10' & 20' Utility	82	888-892	2-25-99
Plat 93-25	3	6	G	City of Alakanuk	10' & 20' Utility	82	893-897	2-25-99
Plat 93-25	1	7	G	City of Alakanuk	10' & 20' Utility	82	898-902	2-25-99
Plat 93-25	2	7	G	City of Alakanuk	10' & 20' Utility	82	903-908	2-25-99

DESCRIPTION	LOT NO.	BLOCK NO.	TR. NO.	EASEMENT TO	EASEMENT TYPE	BK. NO.	PAGE NO.	DATE
USS 4405	9	8	B	City of Alakanuk	10' & 20' Utility	82	908-912	2-25-99
USS 4405	10	8	B	City of Alakanuk	10' Water & Sewer	82	913-917	2-25-99
USS 4405	7	9	B	City of Alakanuk	10' Water & Sewer	72	107-111	5-30-96
USS 4405	11	9	B	City of Alakanuk	20' Water & Sewer	82	918-922	2-25-99
USS 4405	14	9	B	City of Alakanuk	20' Water & Sewer	82	923-927	2-25-99
USS 4405	15	9	B	City of Alakanuk	20' Water & Sewer	82	928-932	2-25-99
USS 4405	16	9	B	City of Alakanuk	20' Water & Sewer	82	933-937	2-25-99
USS 4405	18	9	B	City of Alakanuk	20' Water & Sewer	82	938-942	2-25-99
USS 4405	11	10	B	City of Alakanuk	20' Water & Sewer	82	943-947	2-25-99
USS 4405	12	10	B	City of Alakanuk	20' Water & Sewer	82	948-952	2-25-99
USS 4405	13	10	B	City of Alakanuk	20' Water & Sewer	82	953-957	2-25-99
USS 4405	1	17	B	City of Alakanuk	10' Water & Sewer	82	958-962	2-25-99
USS 4405	2	17	B	City of Alakanuk	10' Water & Sewer	82	963-967	2-25-99
USS 4405	3	17	B	City of Alakanuk	10' Water & Sewer	82	968-972	2-25-99
USS 4405	4	17	B	City of Alakanuk	10' Water & Sewer	82	973-977	2-25-99
USS 4405	5	17	B	City of Alakanuk	10' Water & Sewer	82	978-982	2-25-99
USS 4405	6	17	B	City of Alakanuk	10' Water & Sewer	82	983-987	2-25-99
USS 4405	7	17	B	City of Alakanuk	10' Water & Sewer	82	988-992	2-25-99
USS 4405	8	17	B	City of Alakanuk	20' Water & Sewer	82	993-997	2-25-99
USS 4405	11	17	B	City of Alakanuk	10' Water & Sewer	82	998-1002	2-25-99
USS 4405	12	17	B	City of Alakanuk	10' & 20' Utility	83	1-5	2-25-99

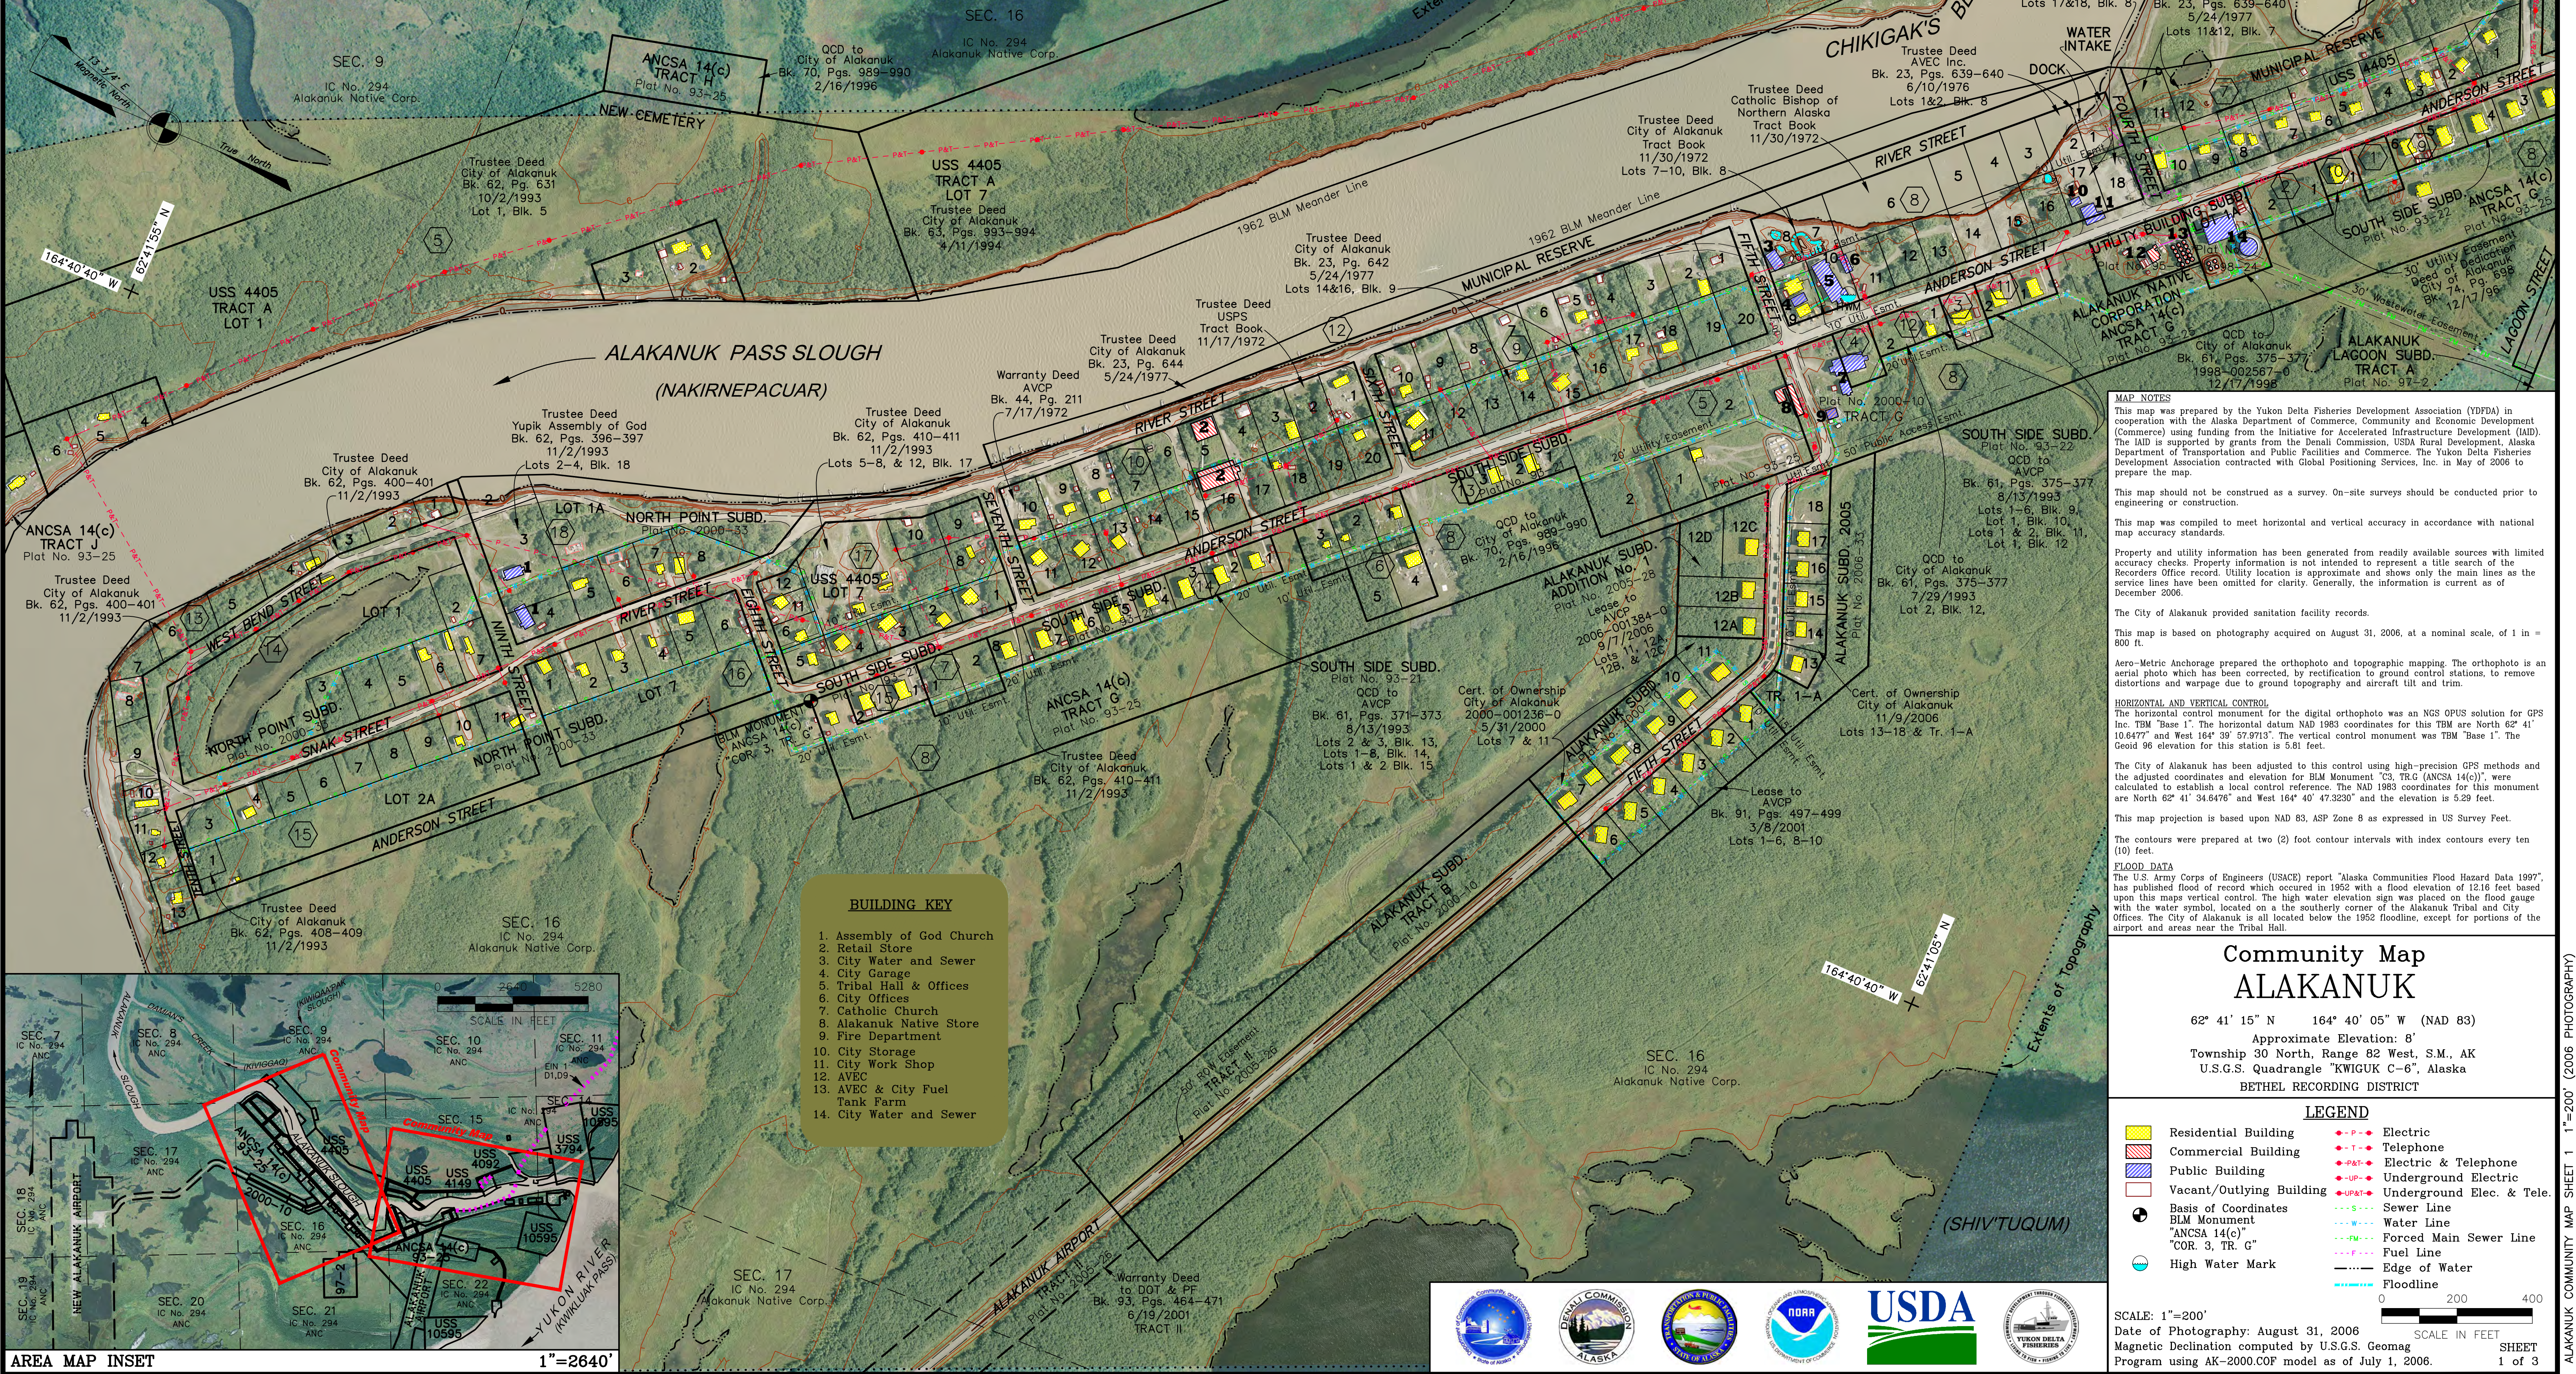

ALAKANUK COMMUNITY MAP SHEET 1 1"=200' (2006 PHOTOGRAPHY)